


1638 SQ. FT. HEATED AREA FIRST FLOOR
833 SQ. FT. HEATED AREA FIRST FLOOR

FIRST FLOOR PLAN SCALE 1/4"=1'-0"





SECOND FLOOR PLAN SCALE 1/4"=1'-0"

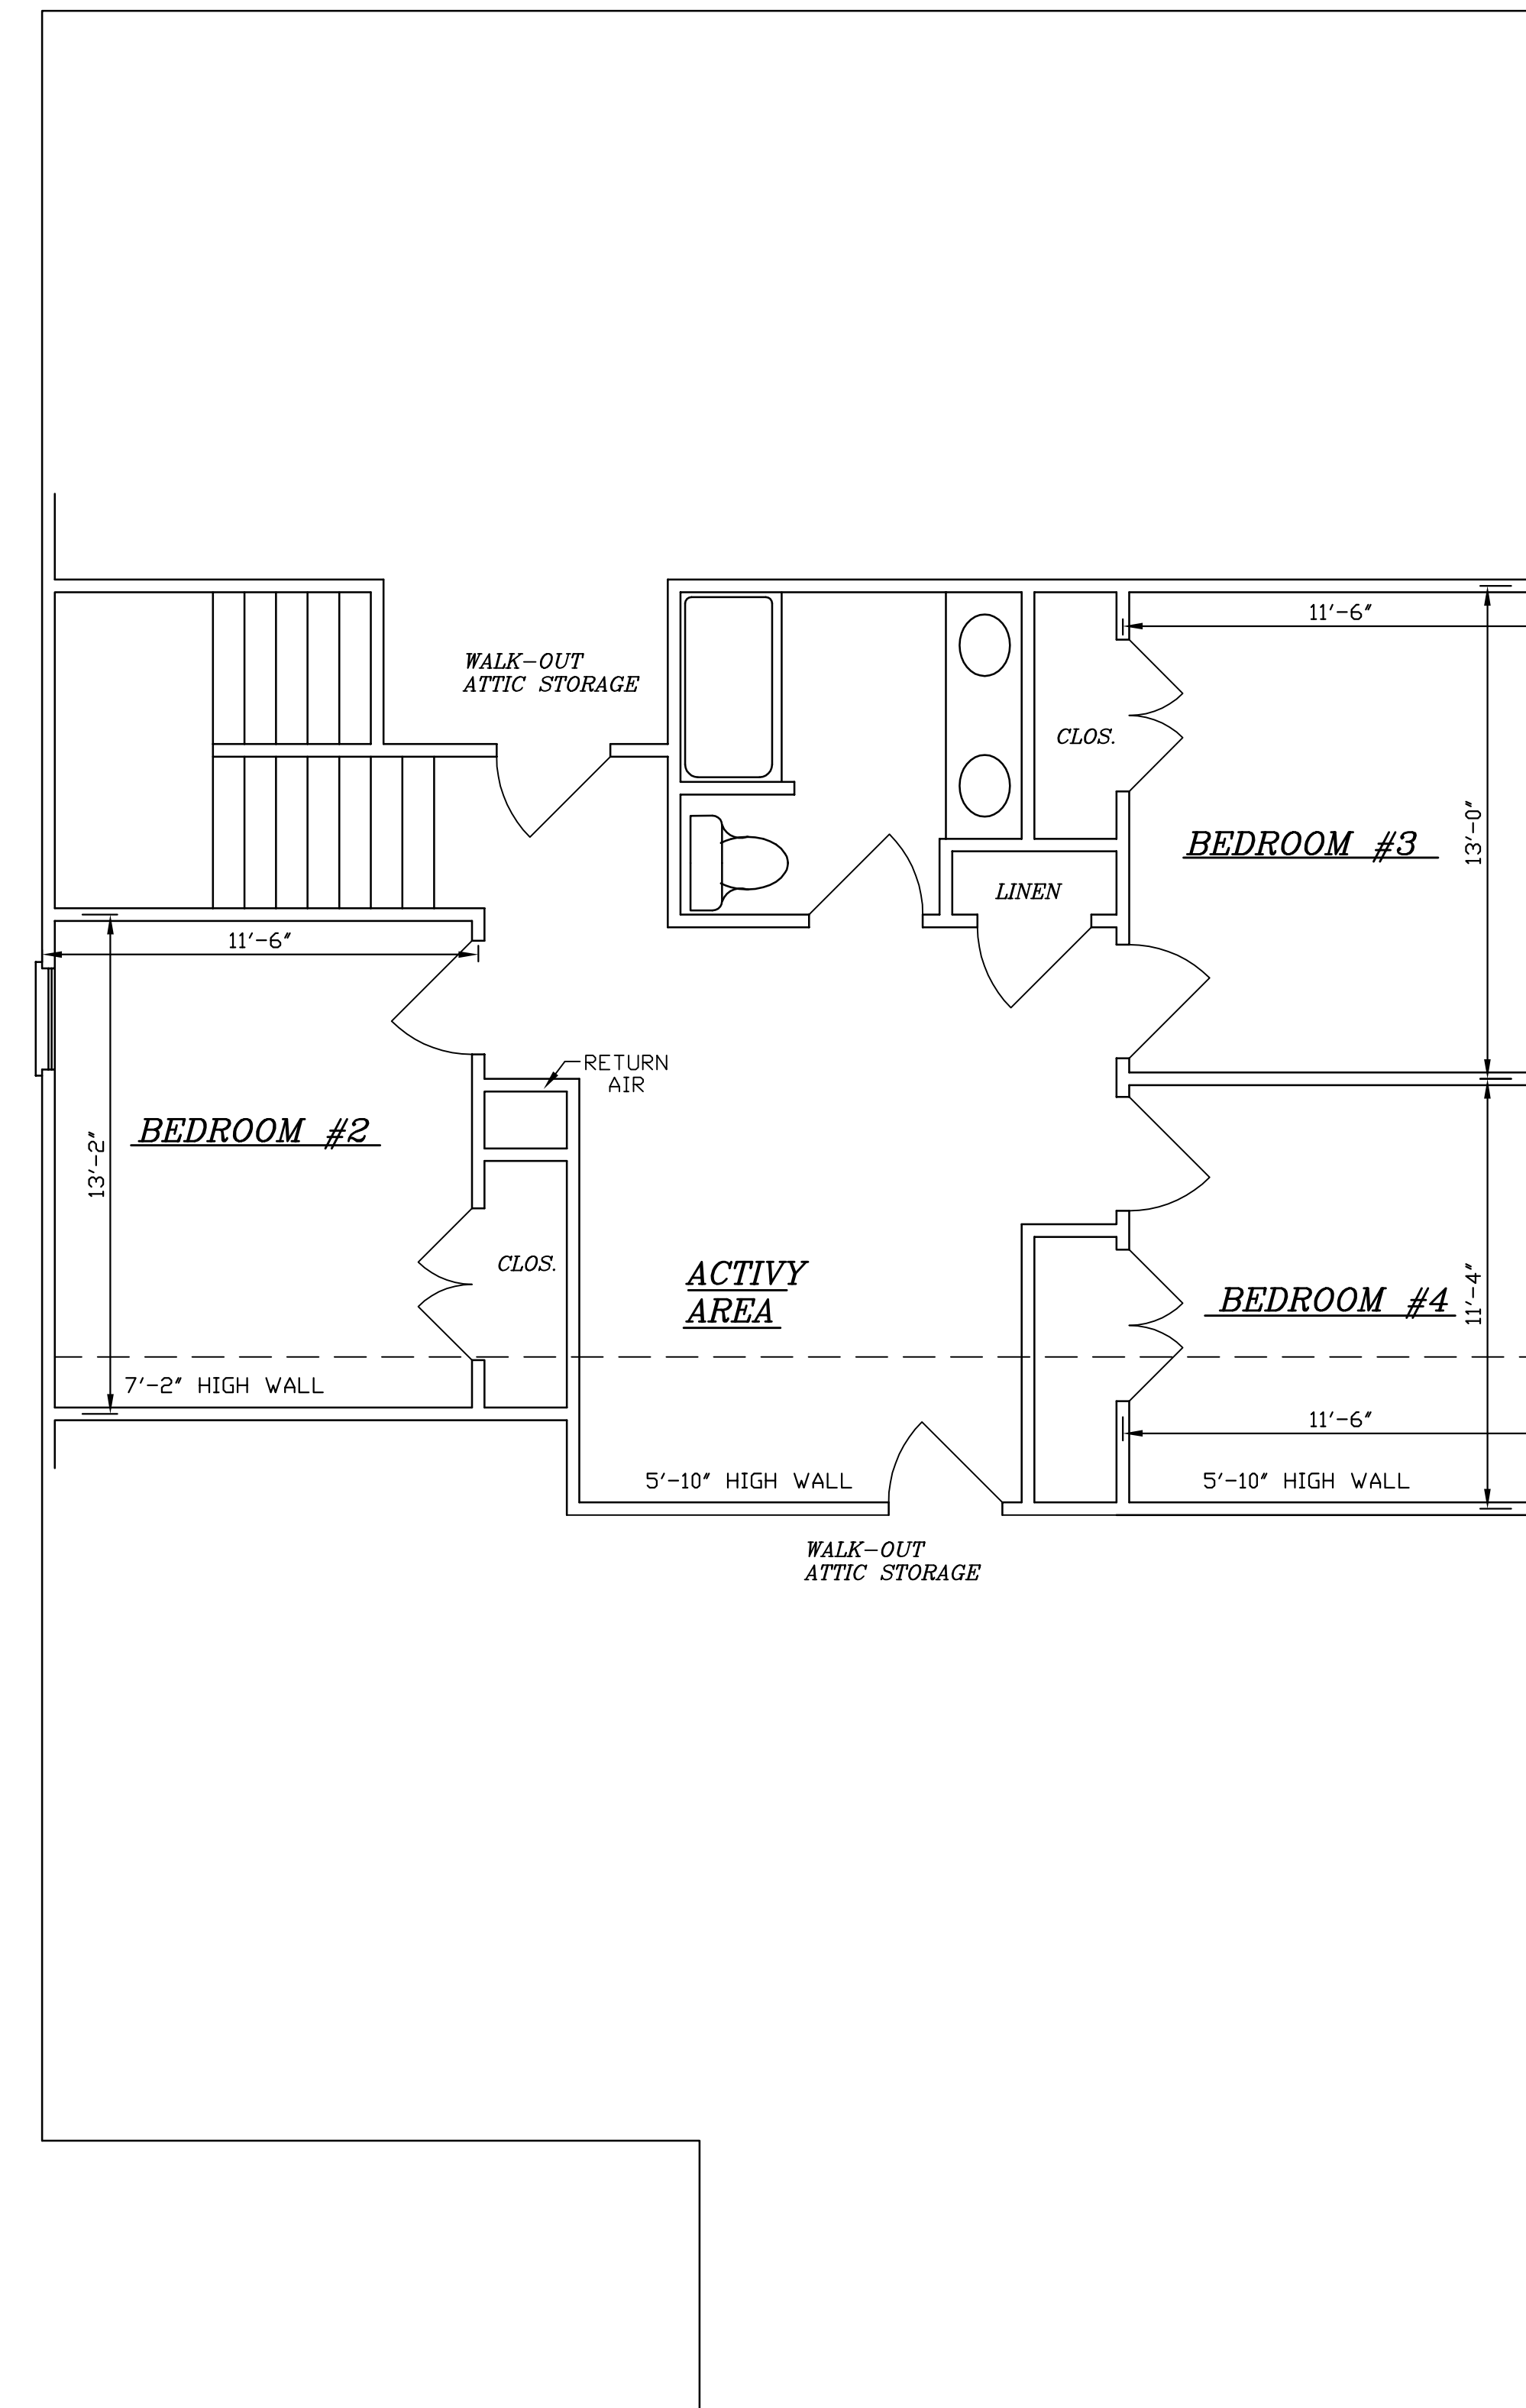


RIGHT END ELEVATION SCALE 1/4"=1'-0"



LEFT END ELEVATION SCALE 1/4"=1'-0"

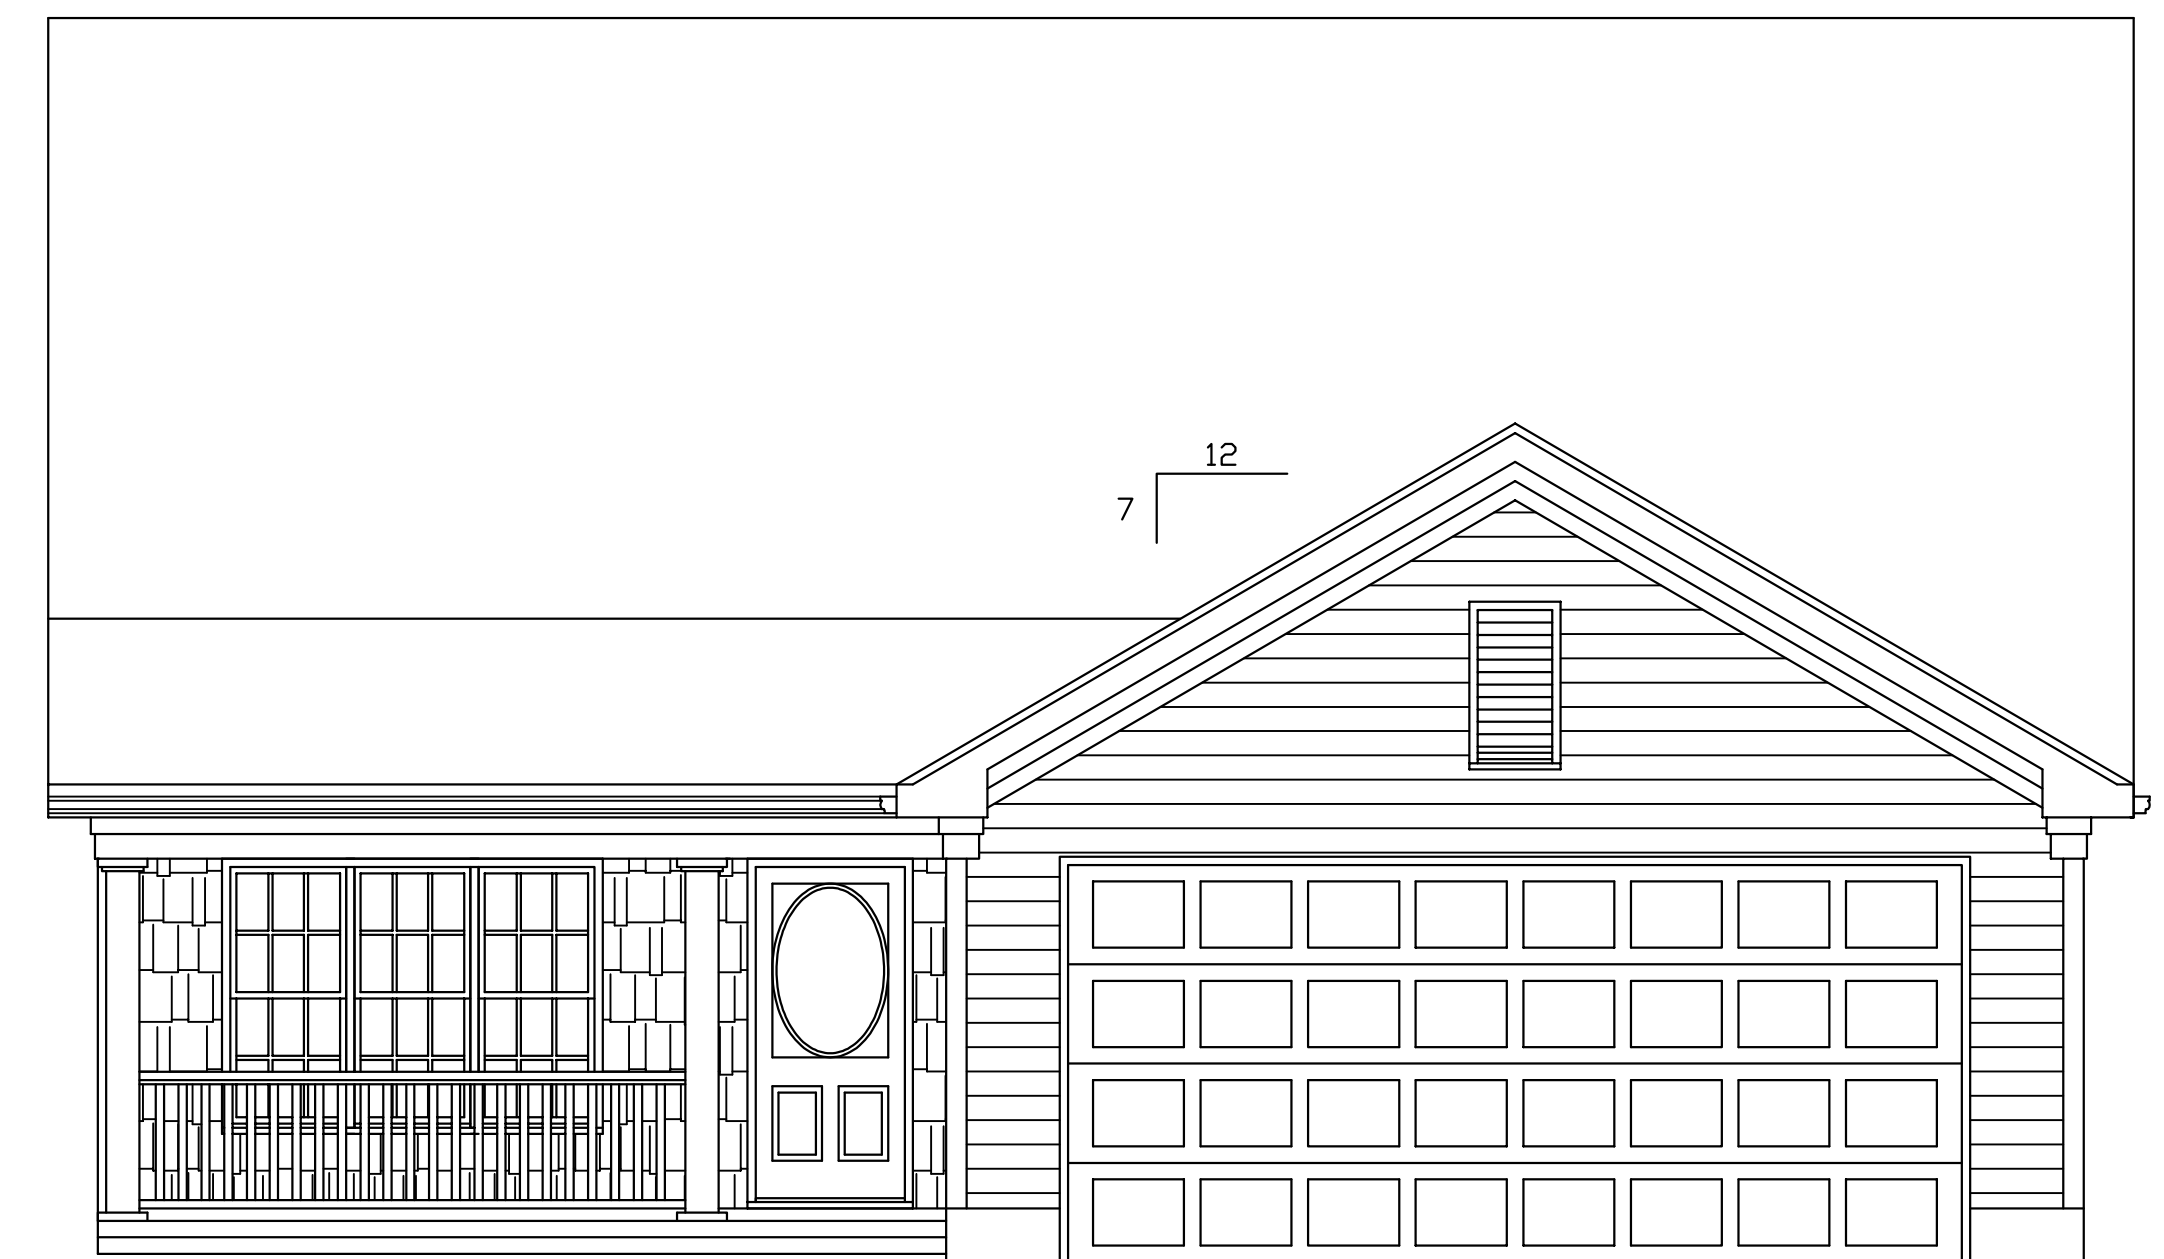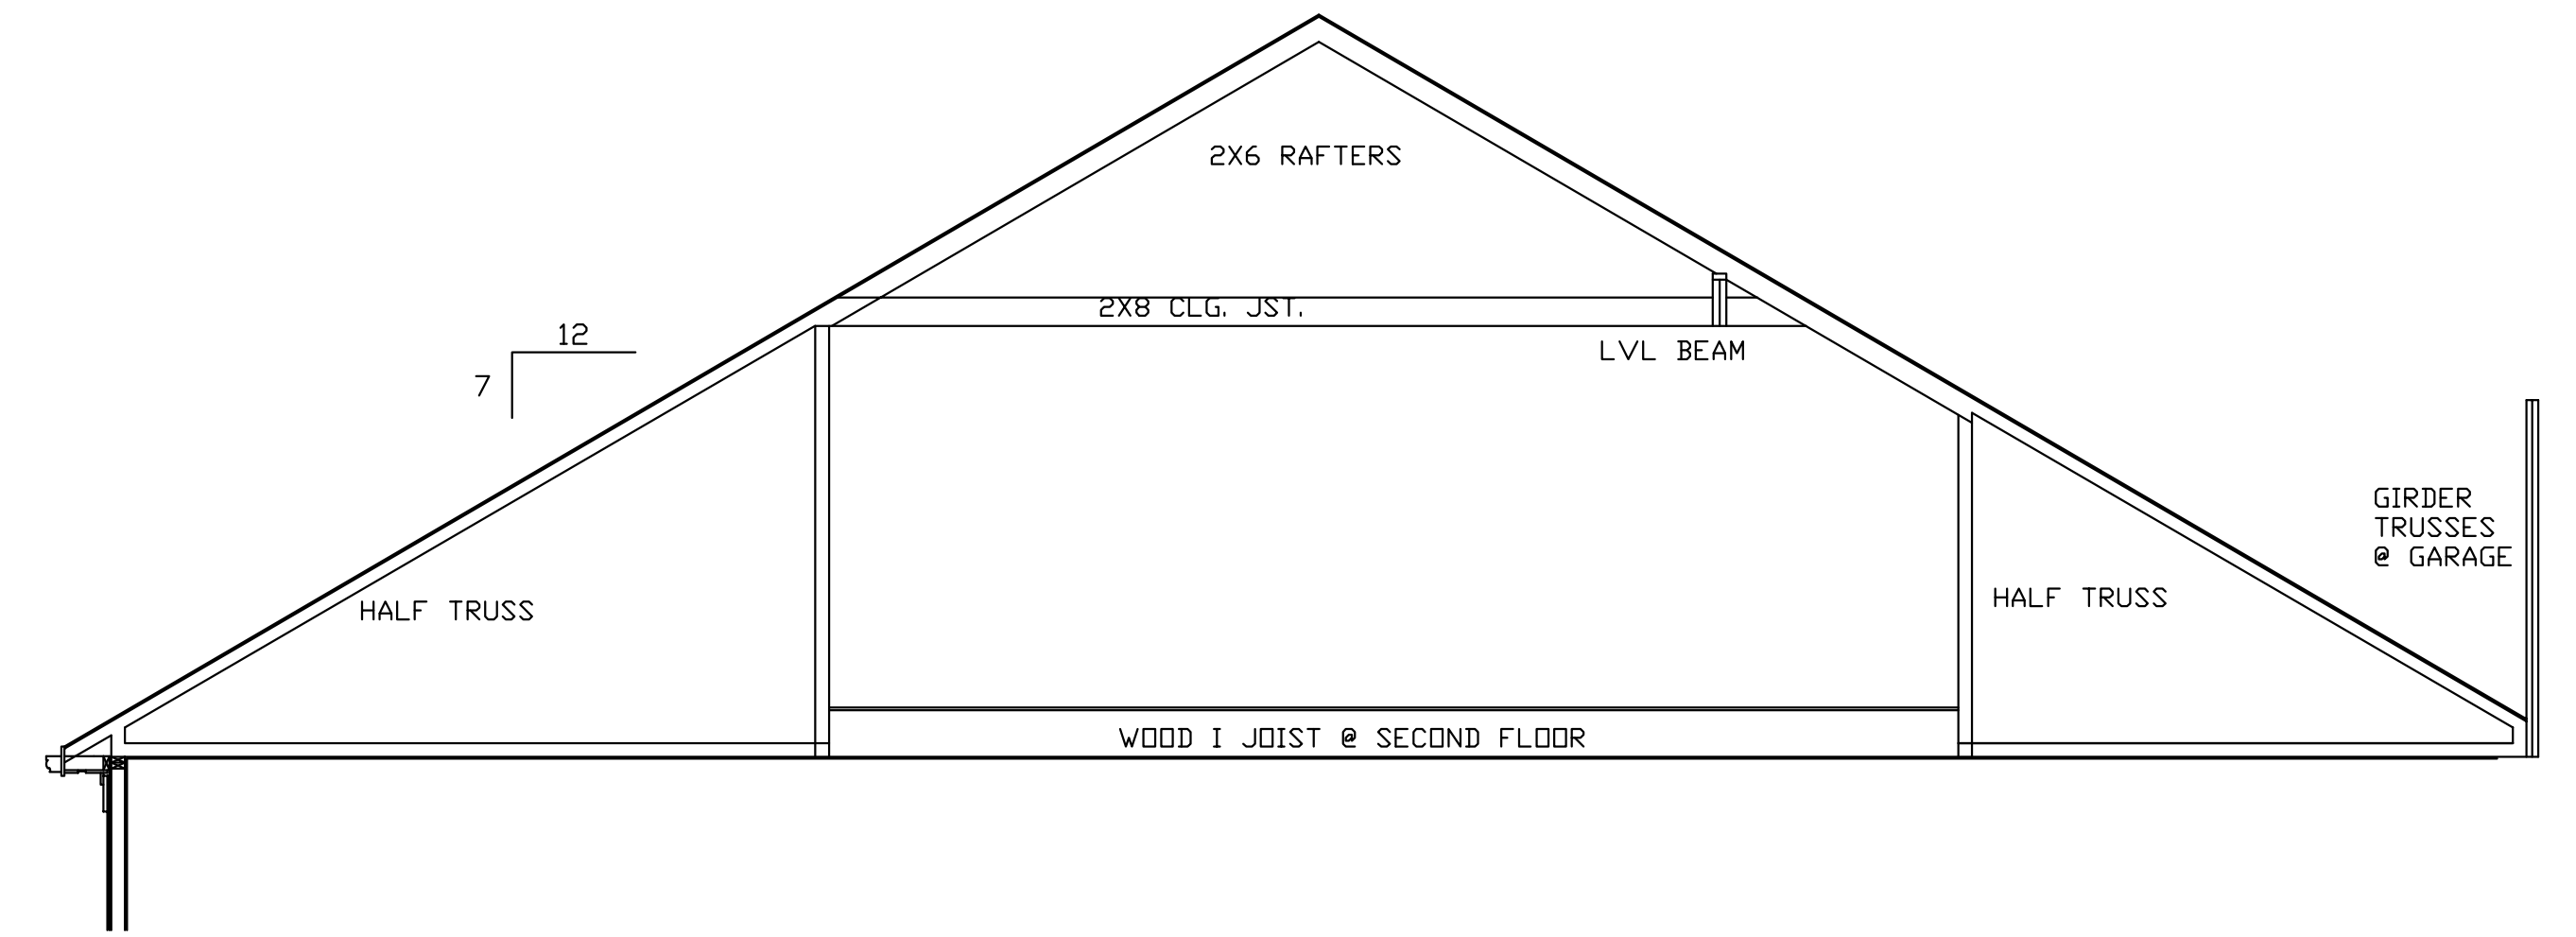

FRONT ELEVATION SCALE 1/4"=1'-0"

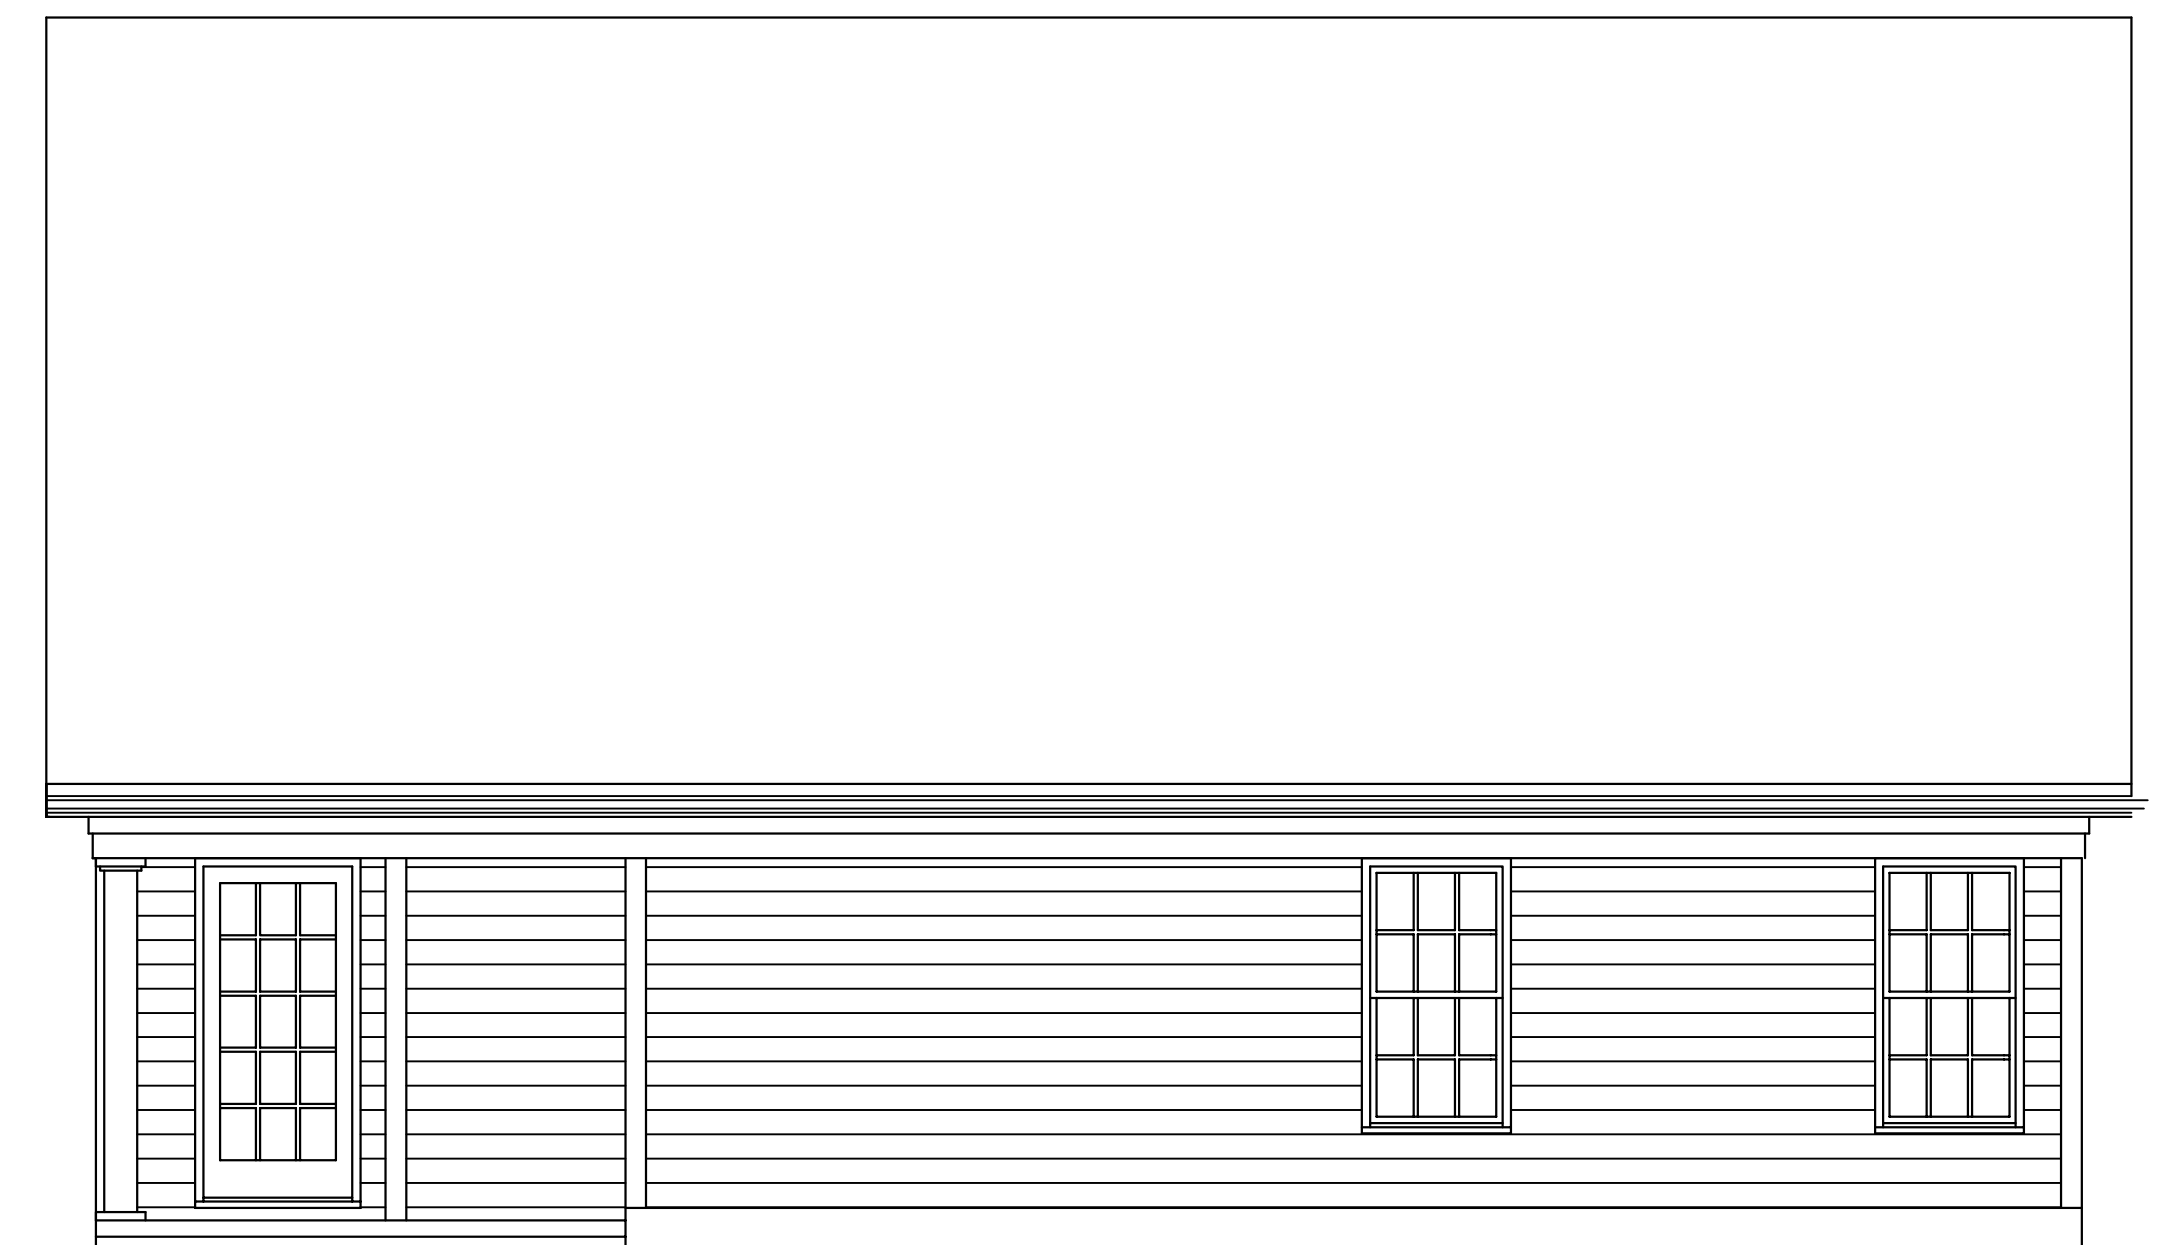

REAR ELEVATION SCALE 1/4"=1'-0"